


1 Floor Plan - Existing Seating  
3/16" = 1'-0"

	Seating		Total Seating
	Pews	Chairs	
Existing Main Floor	131	54	217
Existing Balcony	32		
Proposed Main Floor	131	107	272
Proposed Balcony	34		

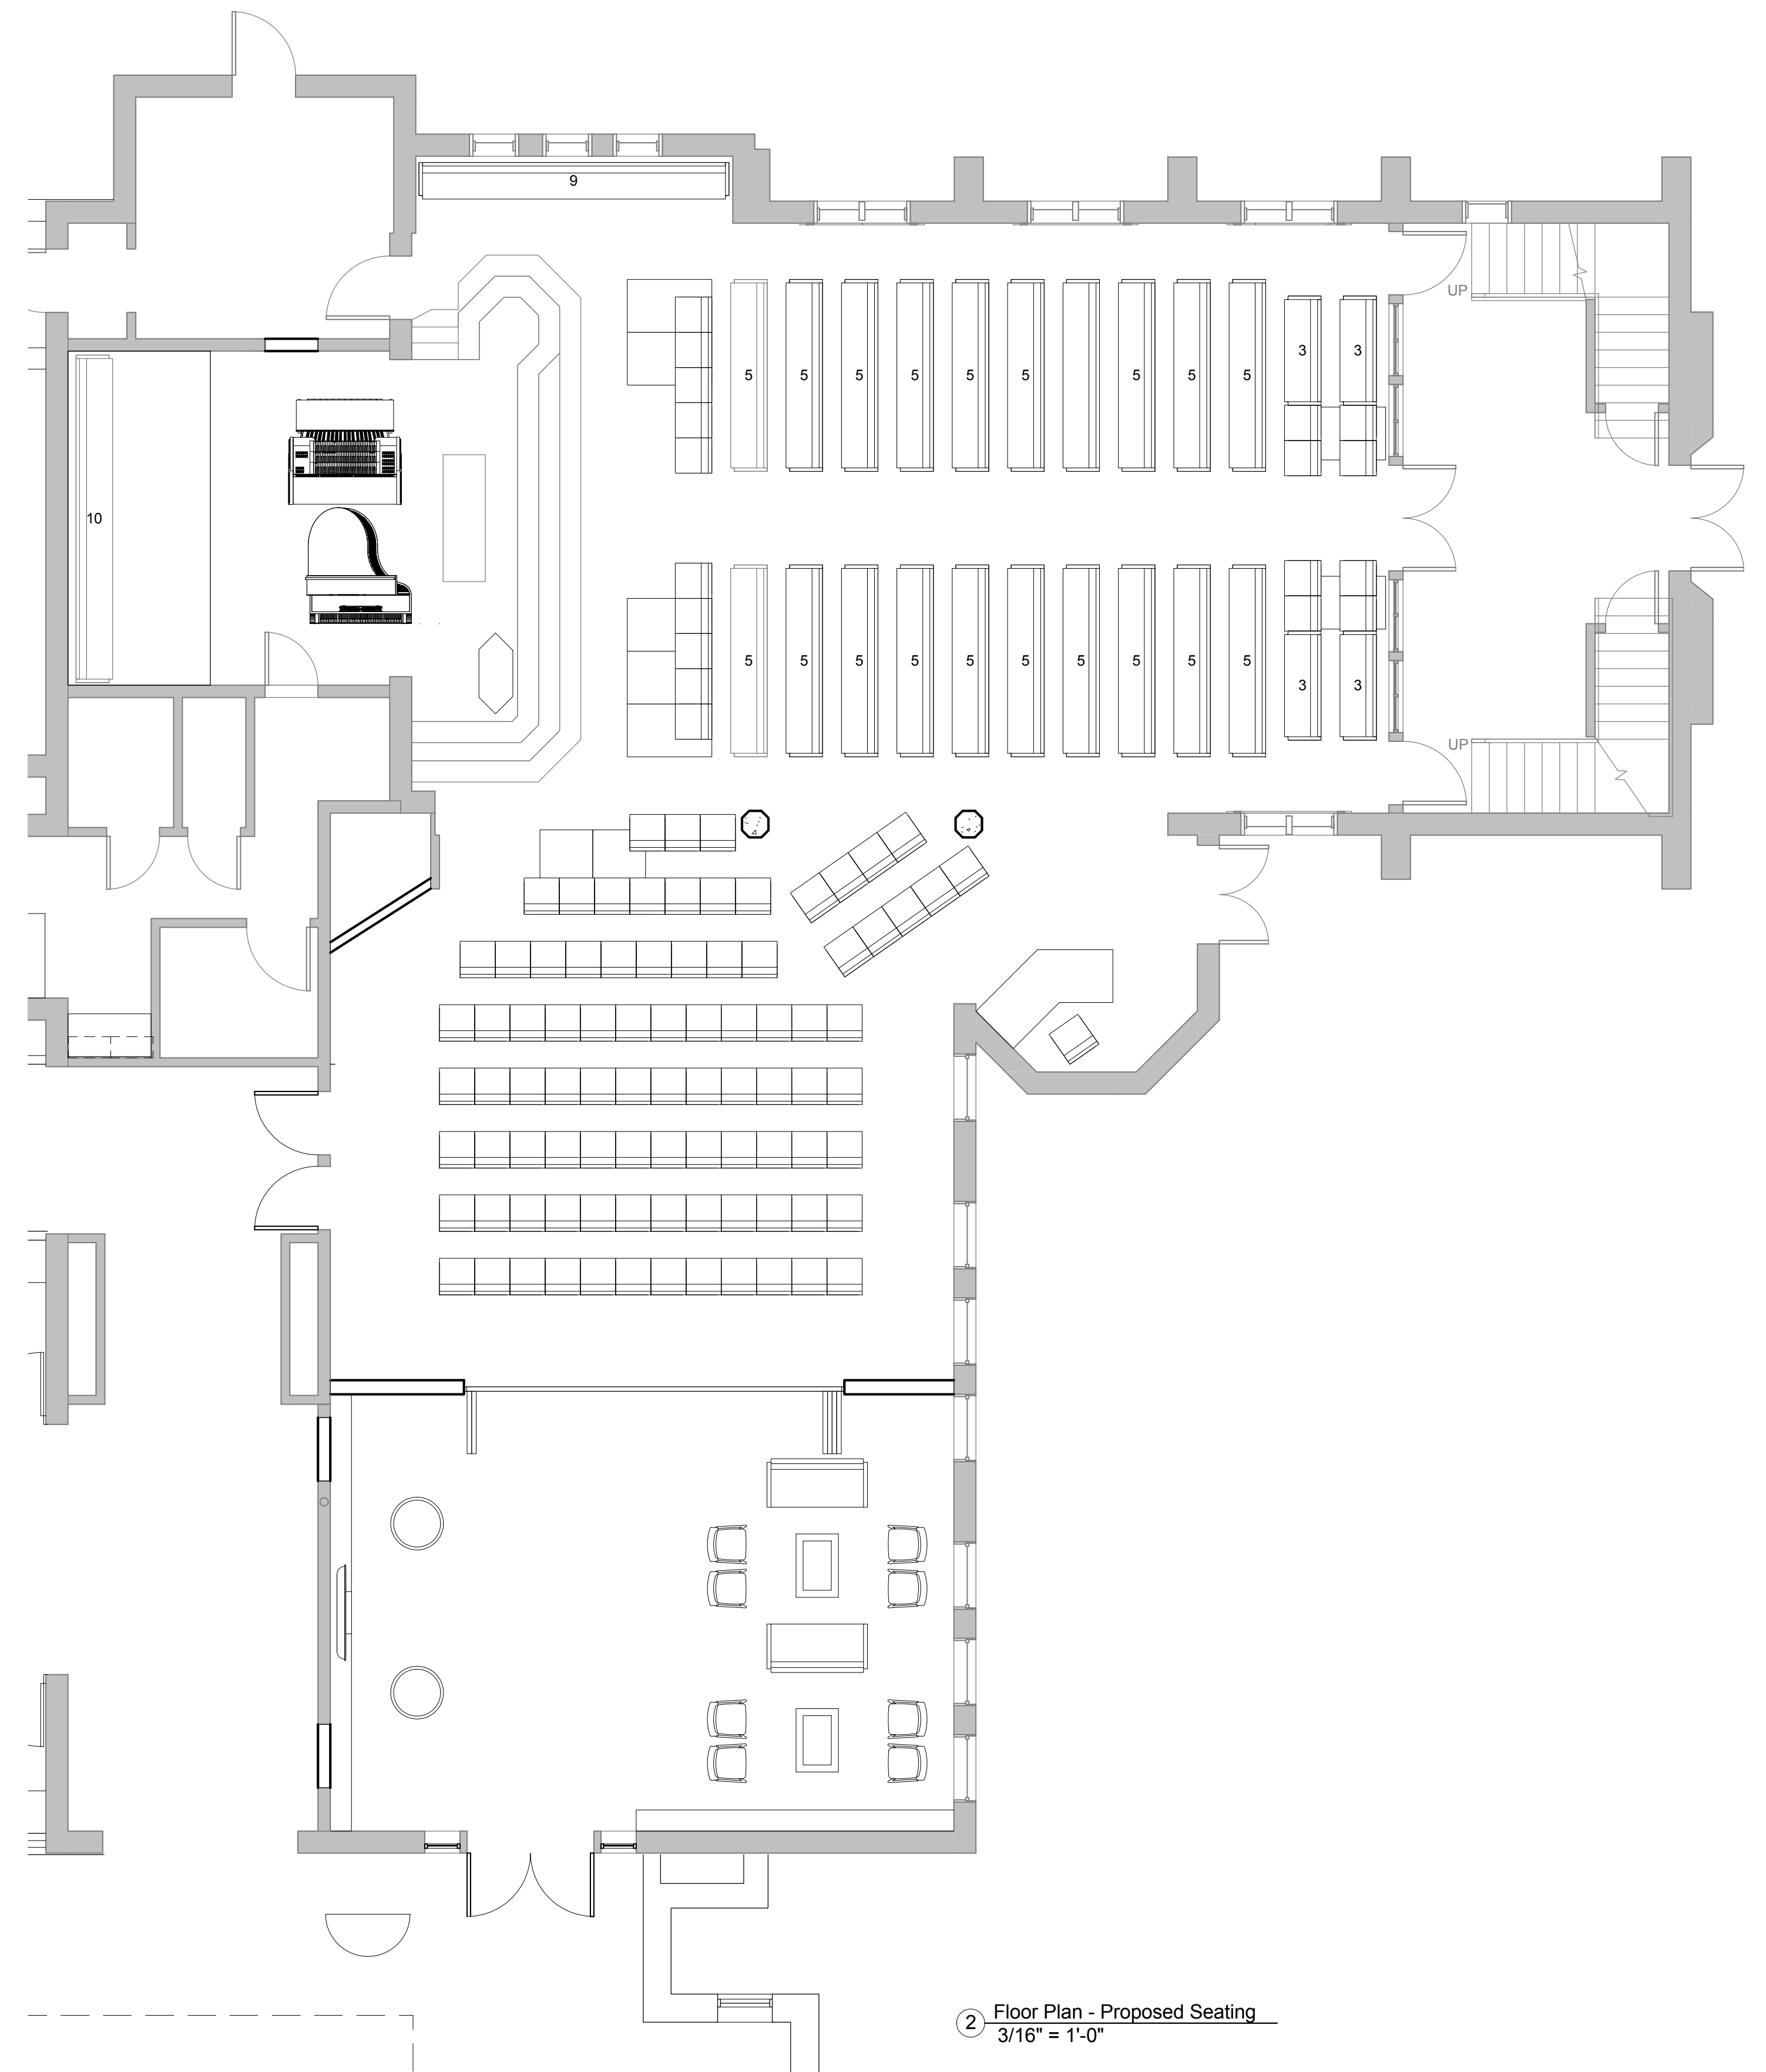

2 Floor Plan - Proposed Seating  
3/16" = 1'-0"

## SEATING PLANS

Hinsdale Covenant Church

412 S Garfield St, Hinsdale, IL 60521